

STUDIO COHAKU

REVISION
2022.12.01


TITLE
Casokudo office

SUBJECTS
平面図

NO.

DRAWN DESIGNED CHECKED

DATE 2022.12.29 SCALE 1:50(A3)

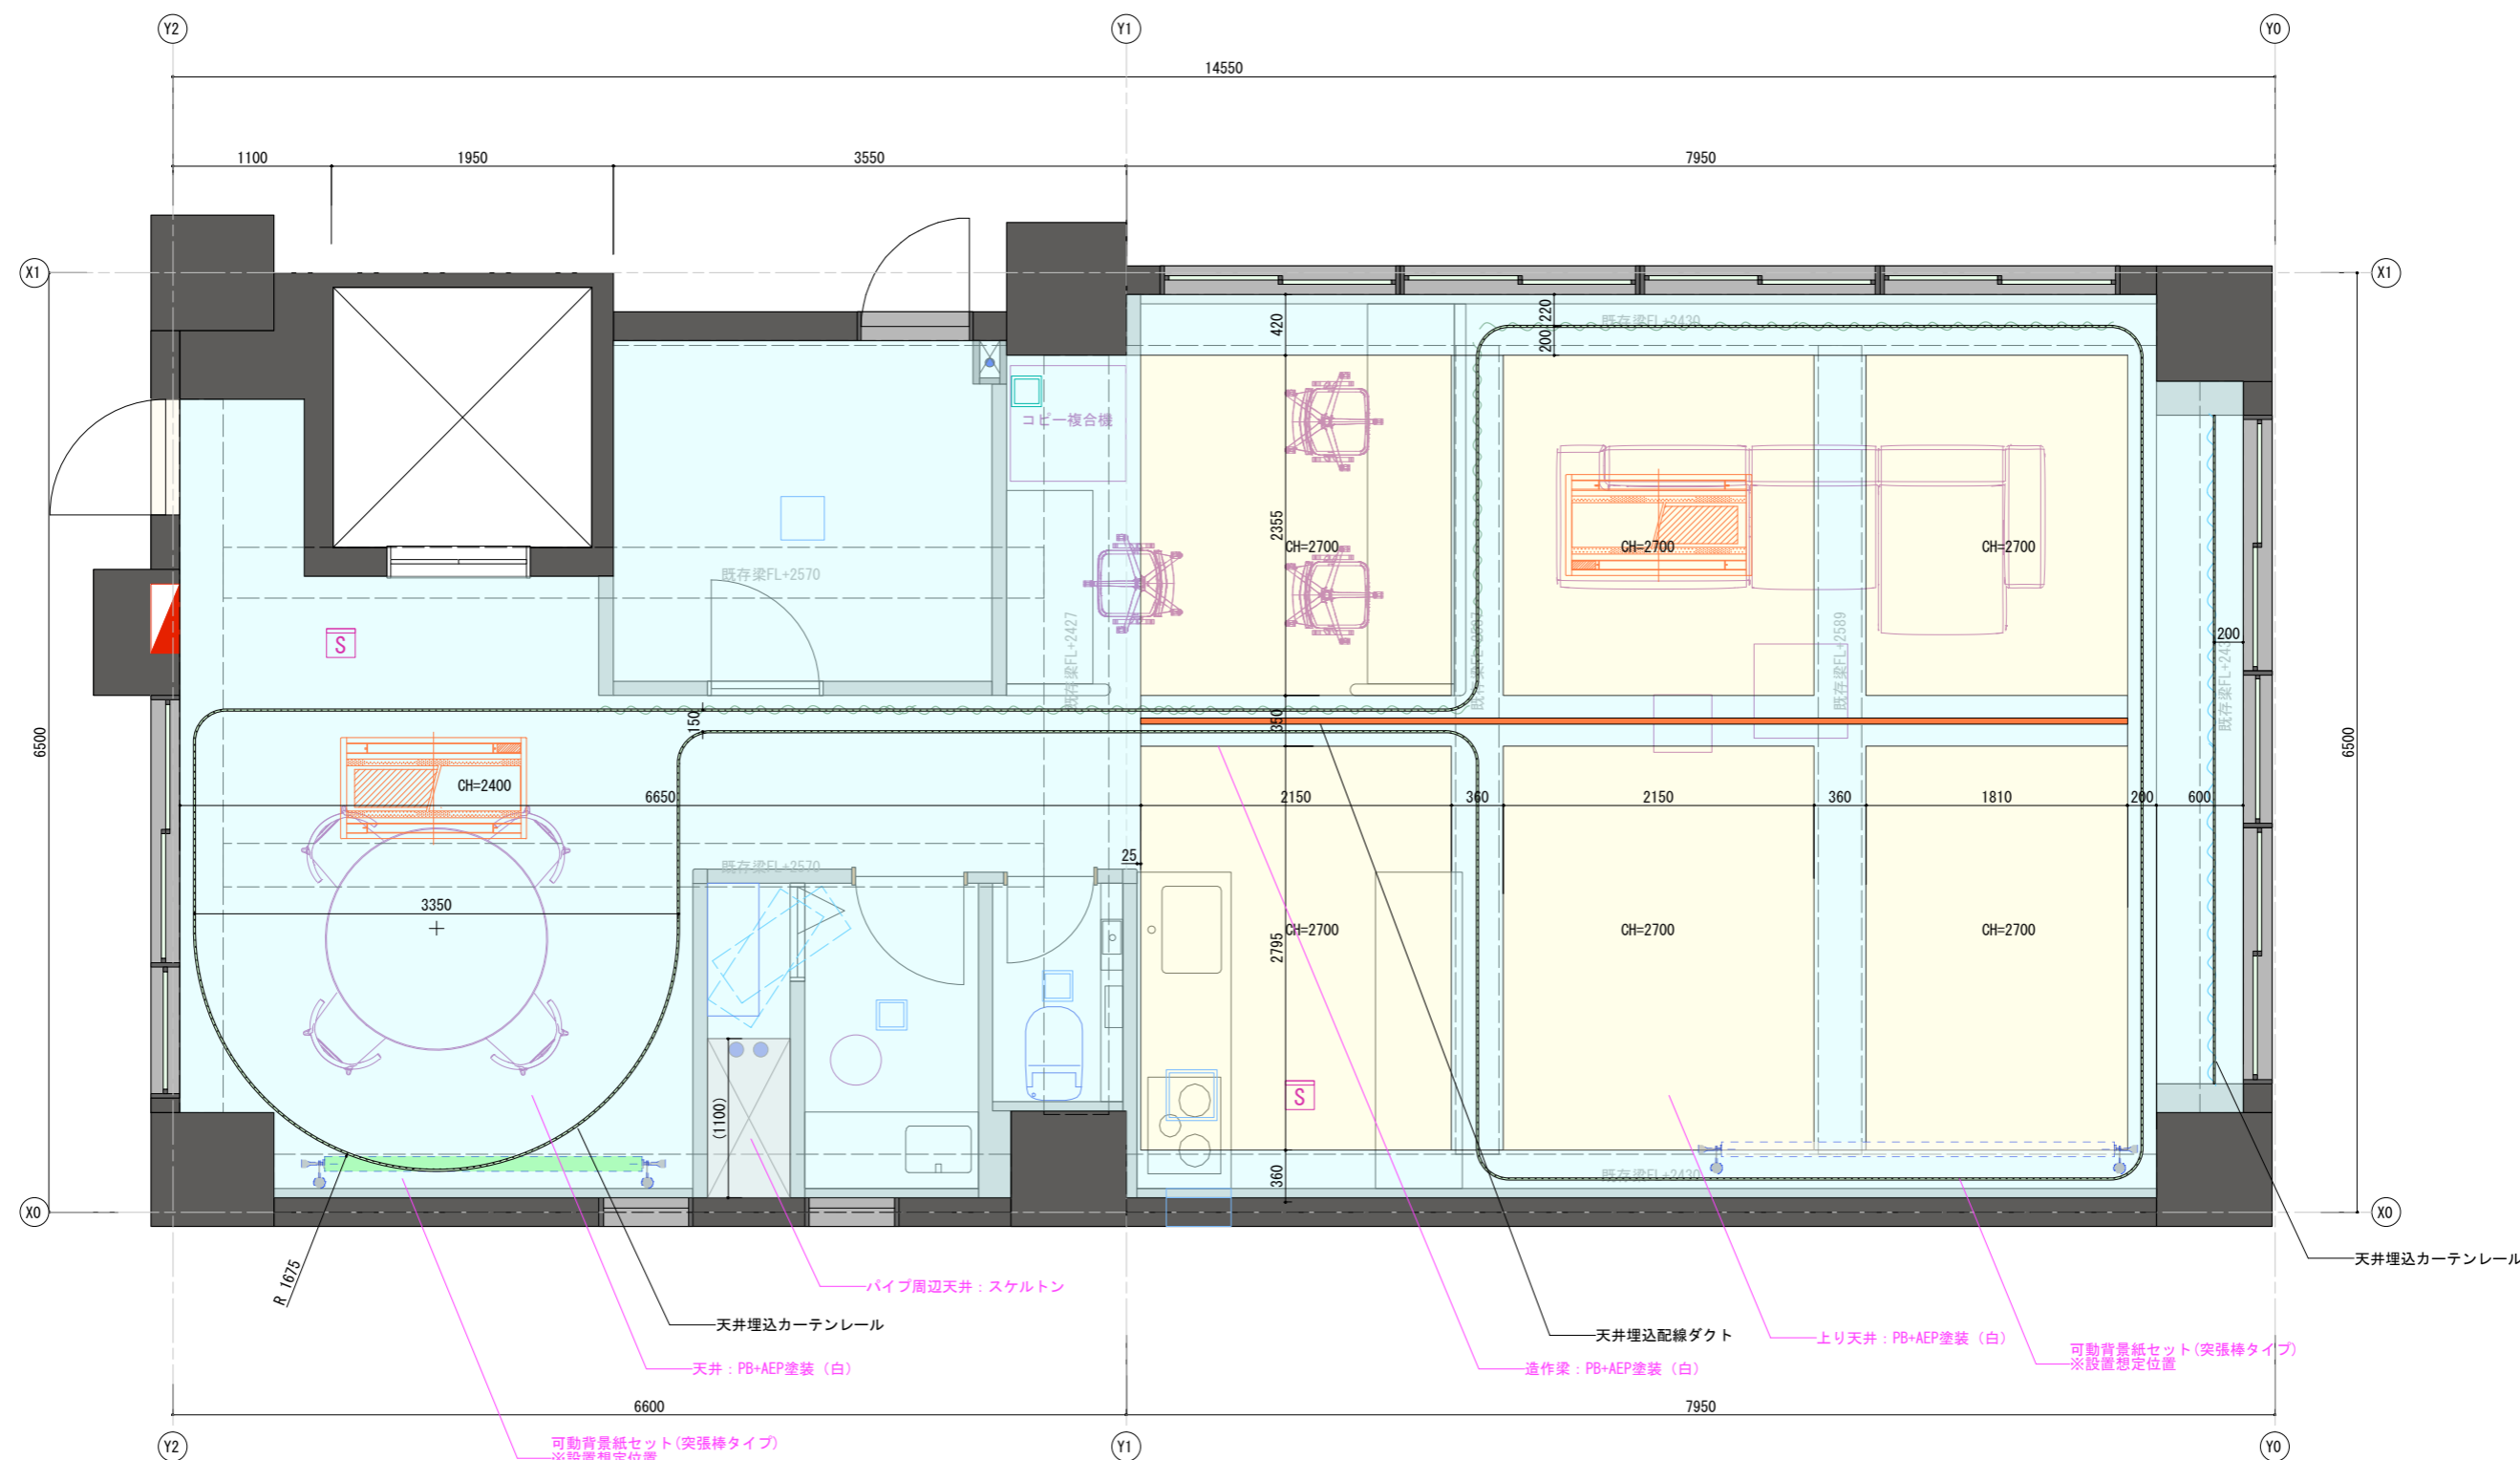

STUDIO COHAKU


REVISION
2022.12.01

TITLE		Casokudo office	
DRAWN	DESIGNED	CHECKED	



SUBJECTS		天伏図	
DATE	2022.12.29	SCALE	1:50(A3)

NO.

【A-A' 展開図】

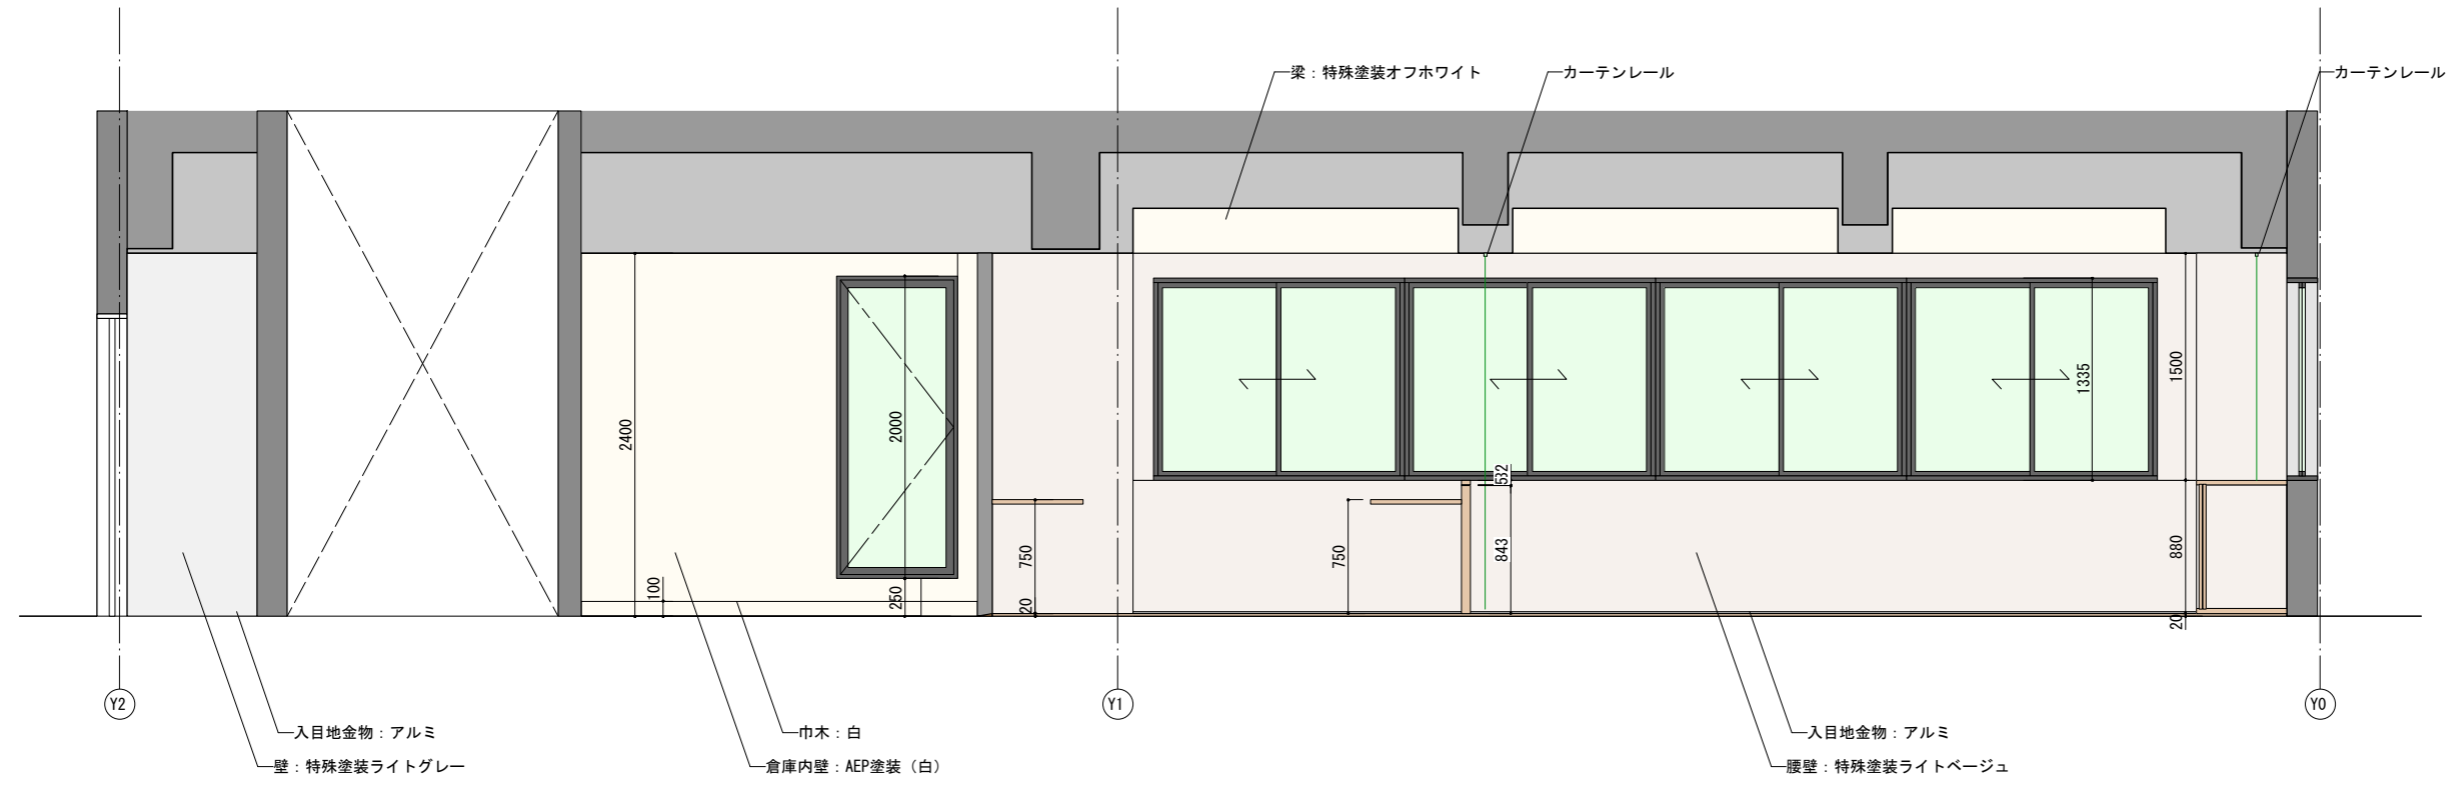

【B-B' 展開図】

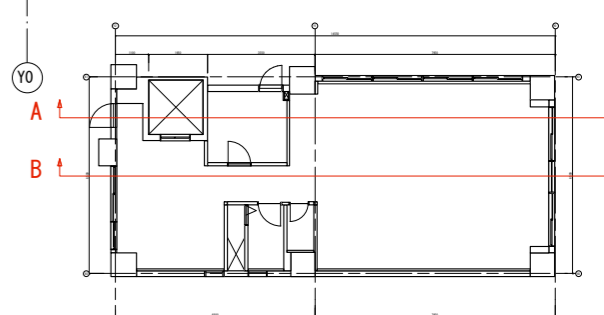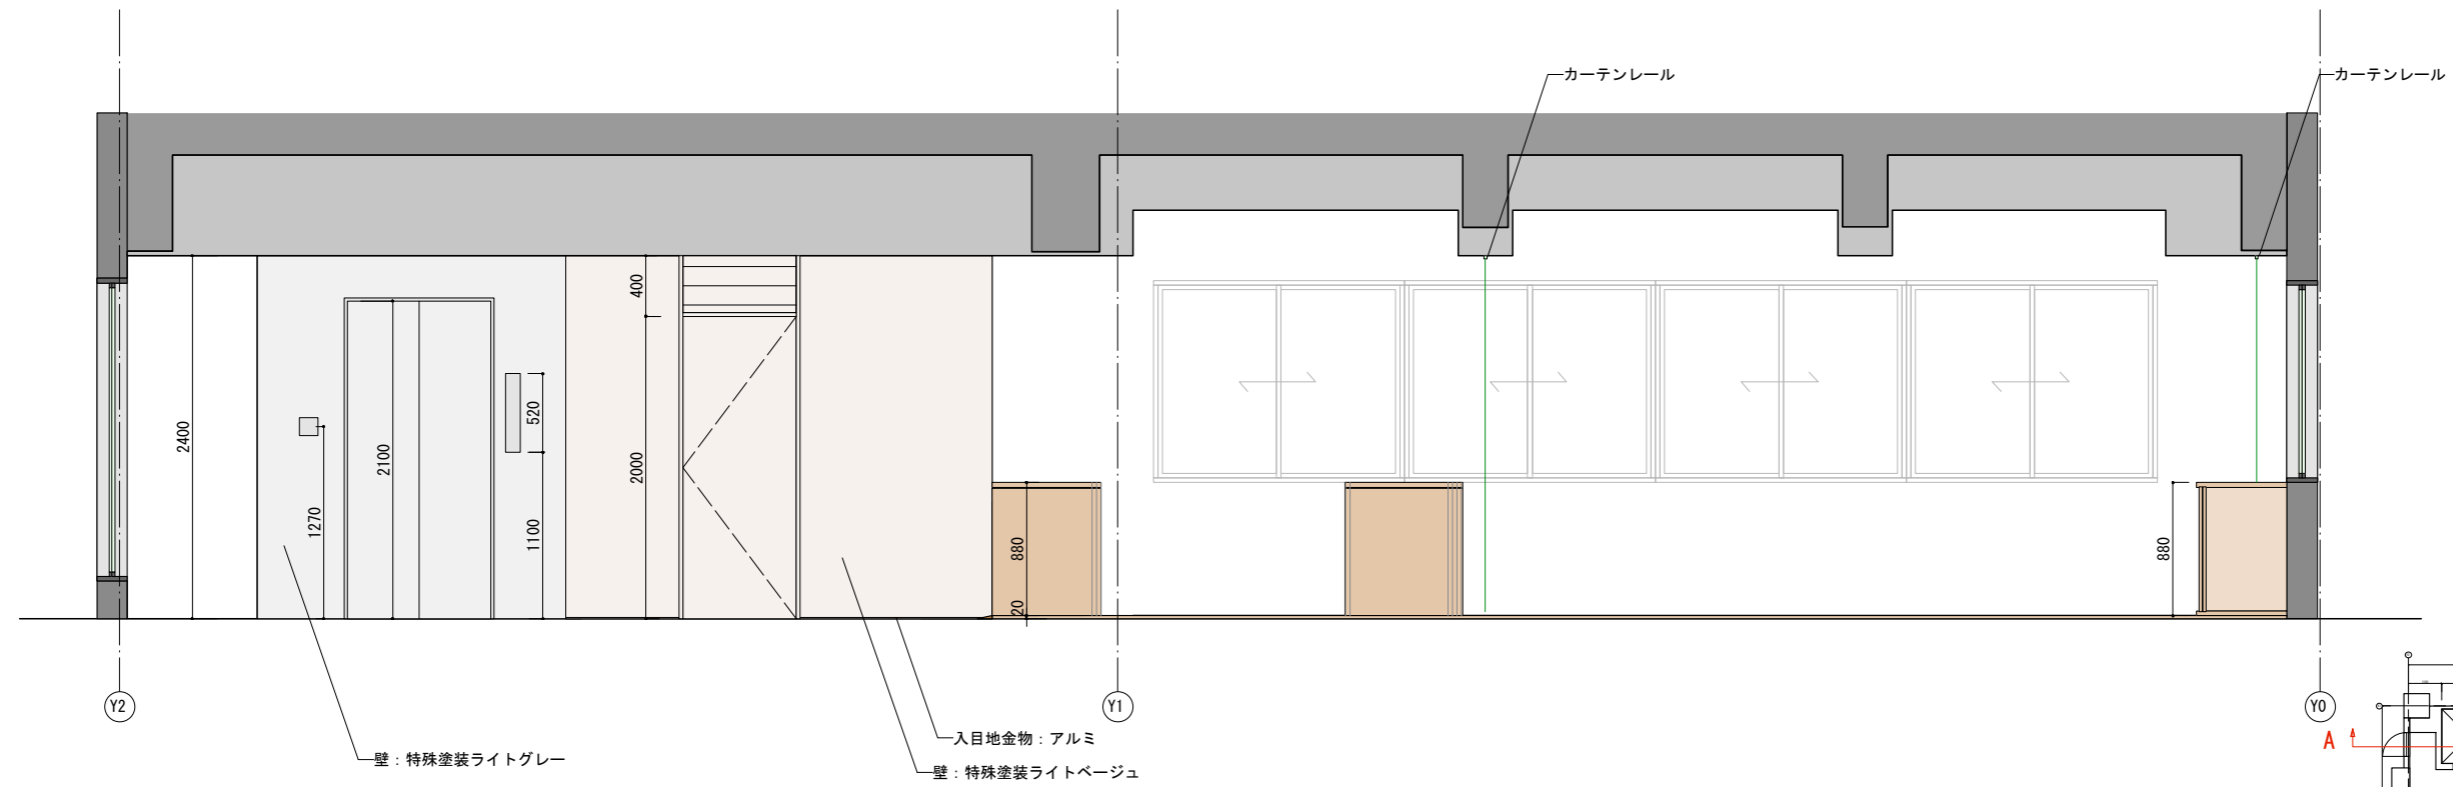


STUDIO COHAKU



REVISION
2022.12.01

TITLE Casokudo office			SUBJECTS 展開図		NO.
DRAWN	DESIGNED	CHECKED	DATE 2022.12.29	SCALE 1:50(A3)	

【C-C' 展開図】

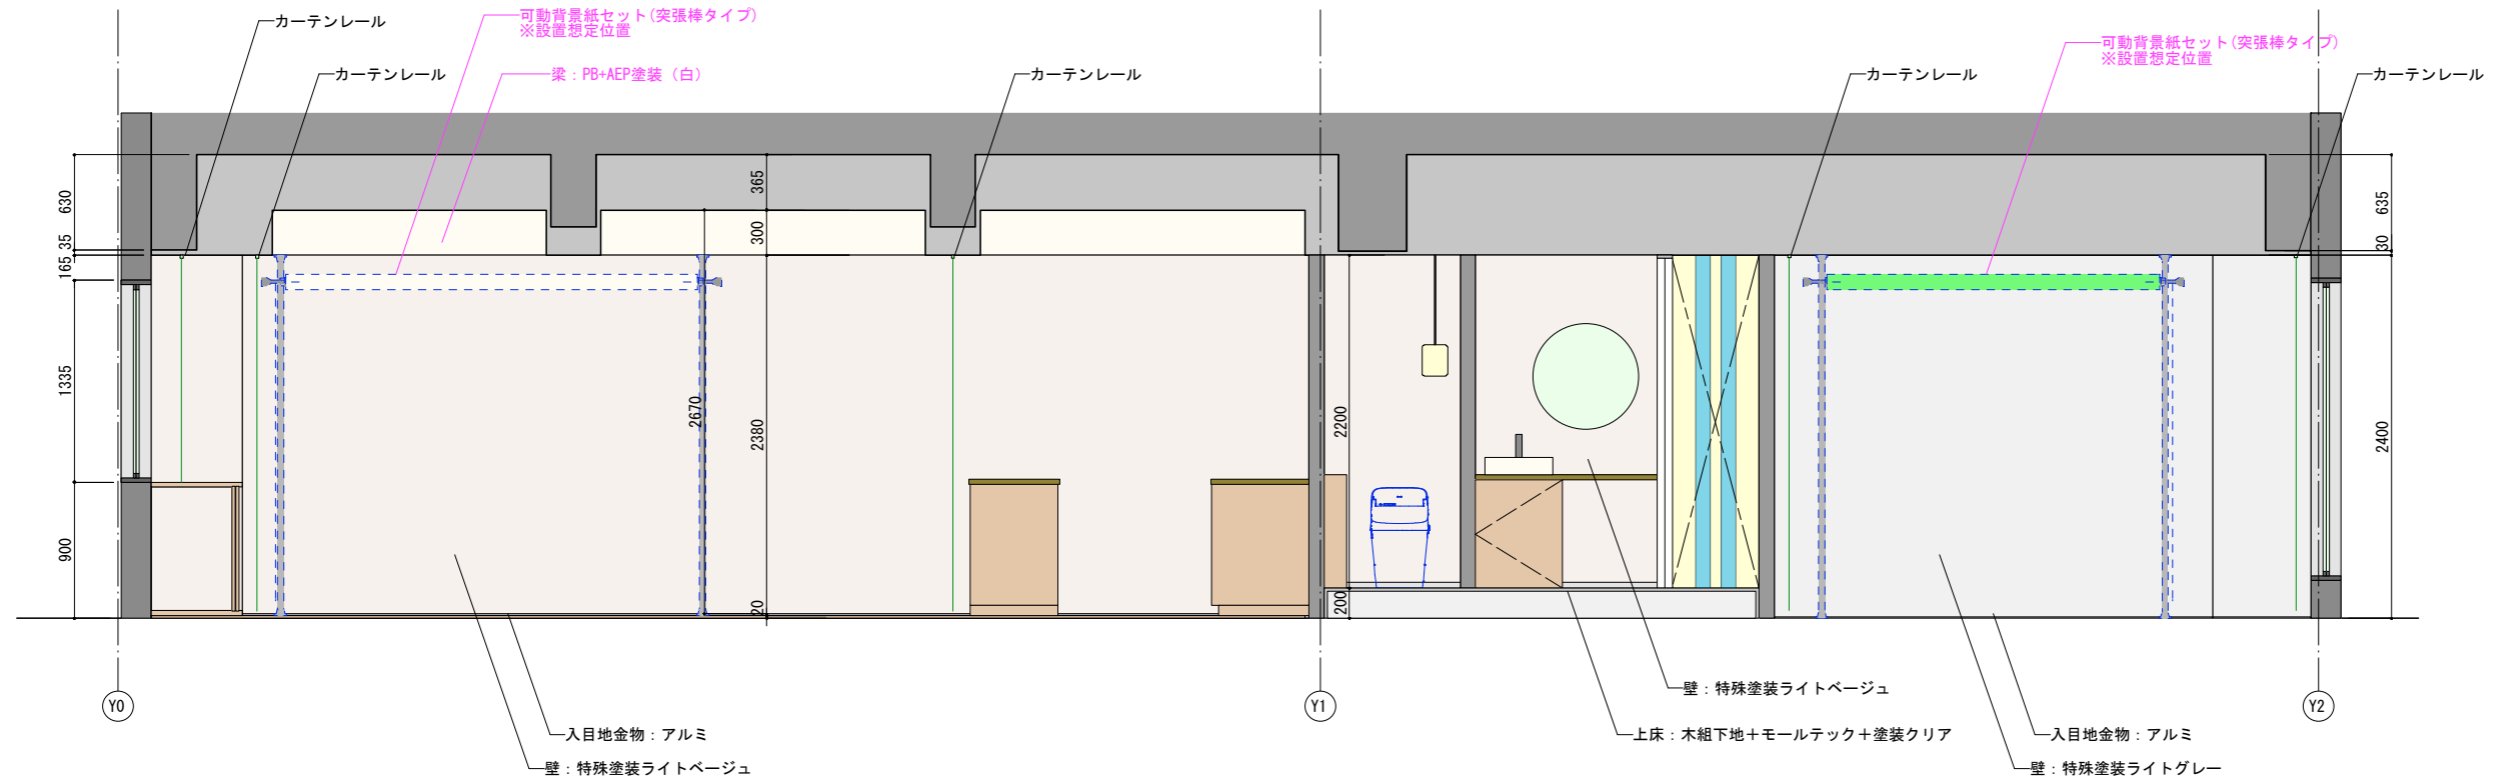

【D-D' 展開図】

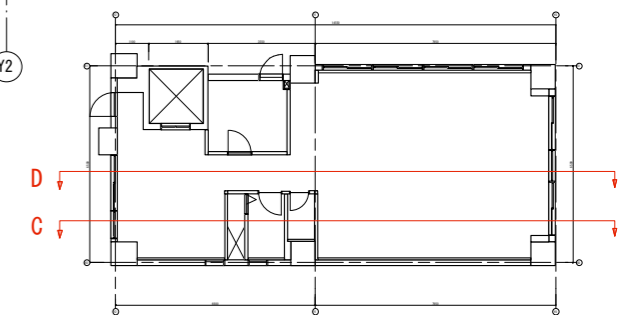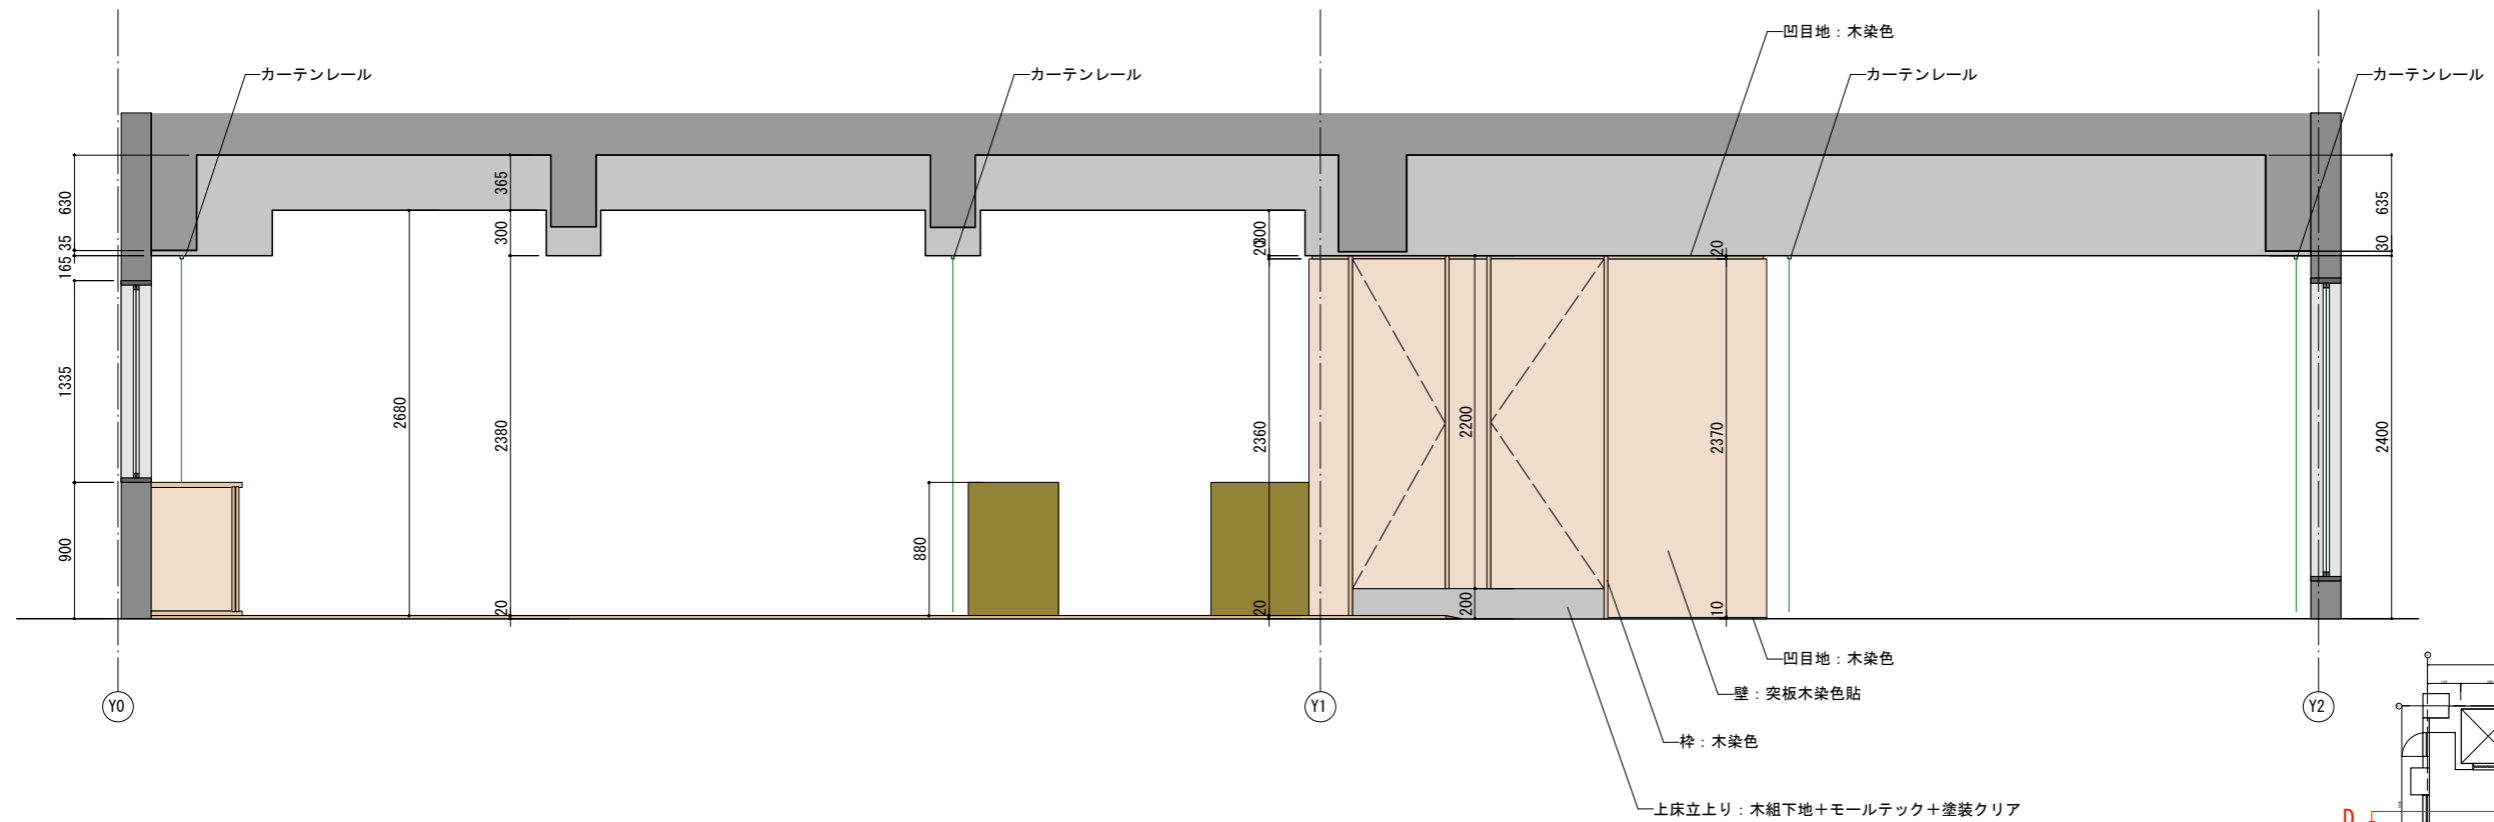

STUDIO COHAKU

REVISION
 2022.12.01

TITLE
 Casokudo office


SUBJECTS
 展開図

NO.


DRAWN
 DESIGNED
 CHECKED

DATE
 2022.12.29
 SCALE
 1:50(A3)


【E-E' 展開図】

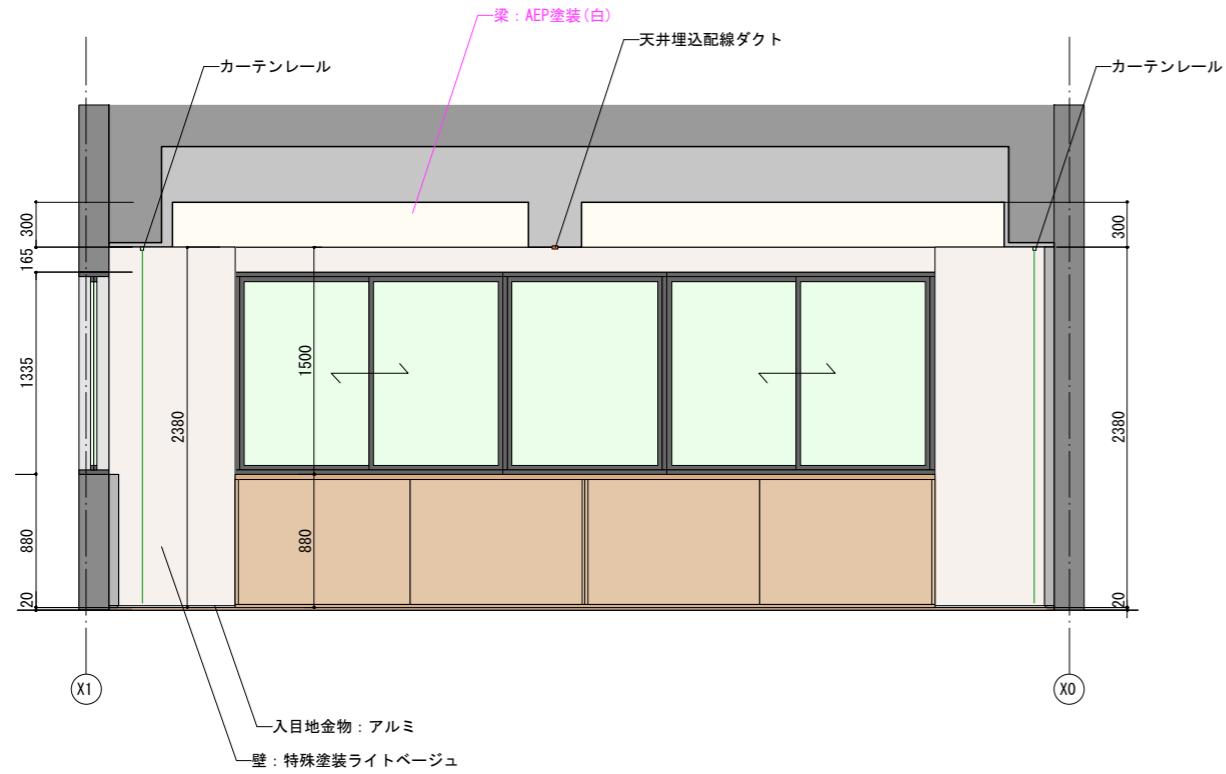

【F-F' 展開図】

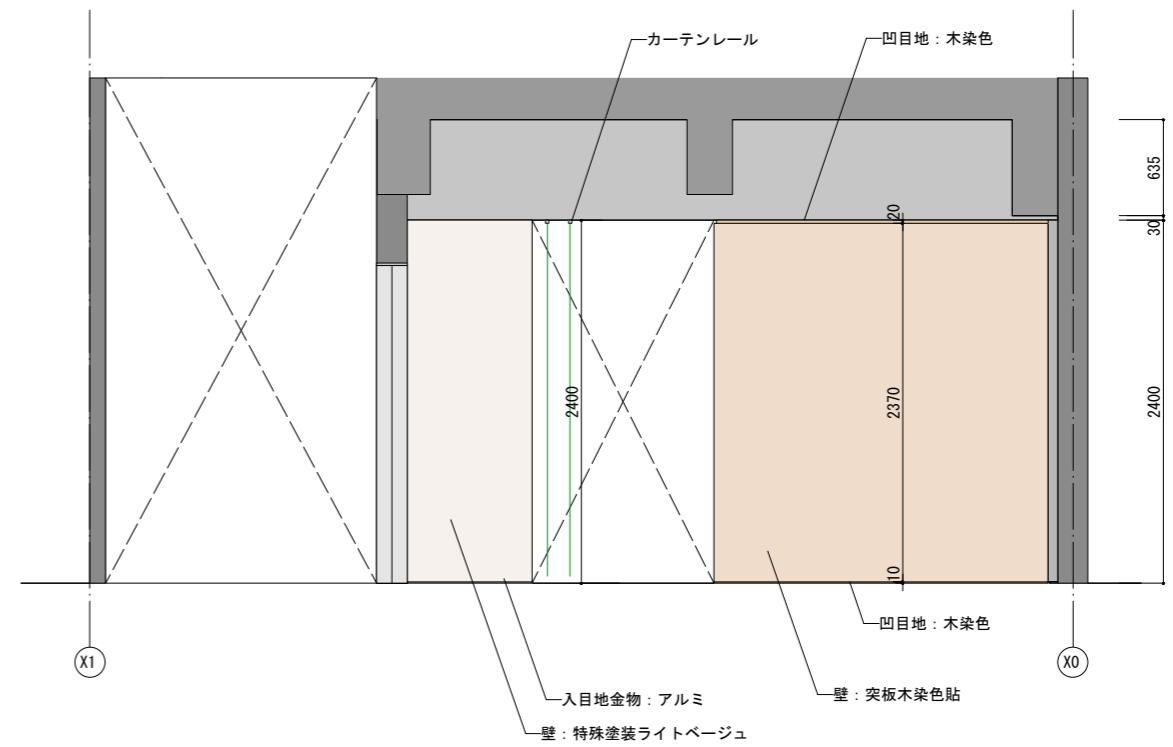

【G-G' 展開図】

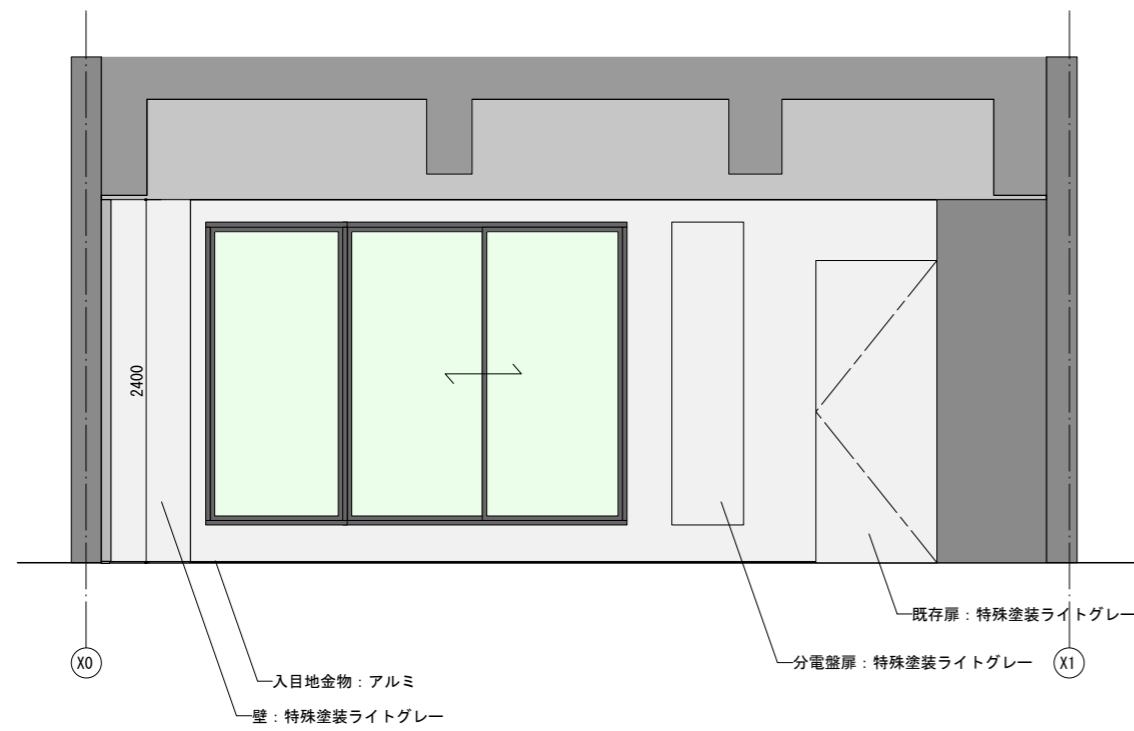

【H-H' 展開図】

