


【1階平面図】

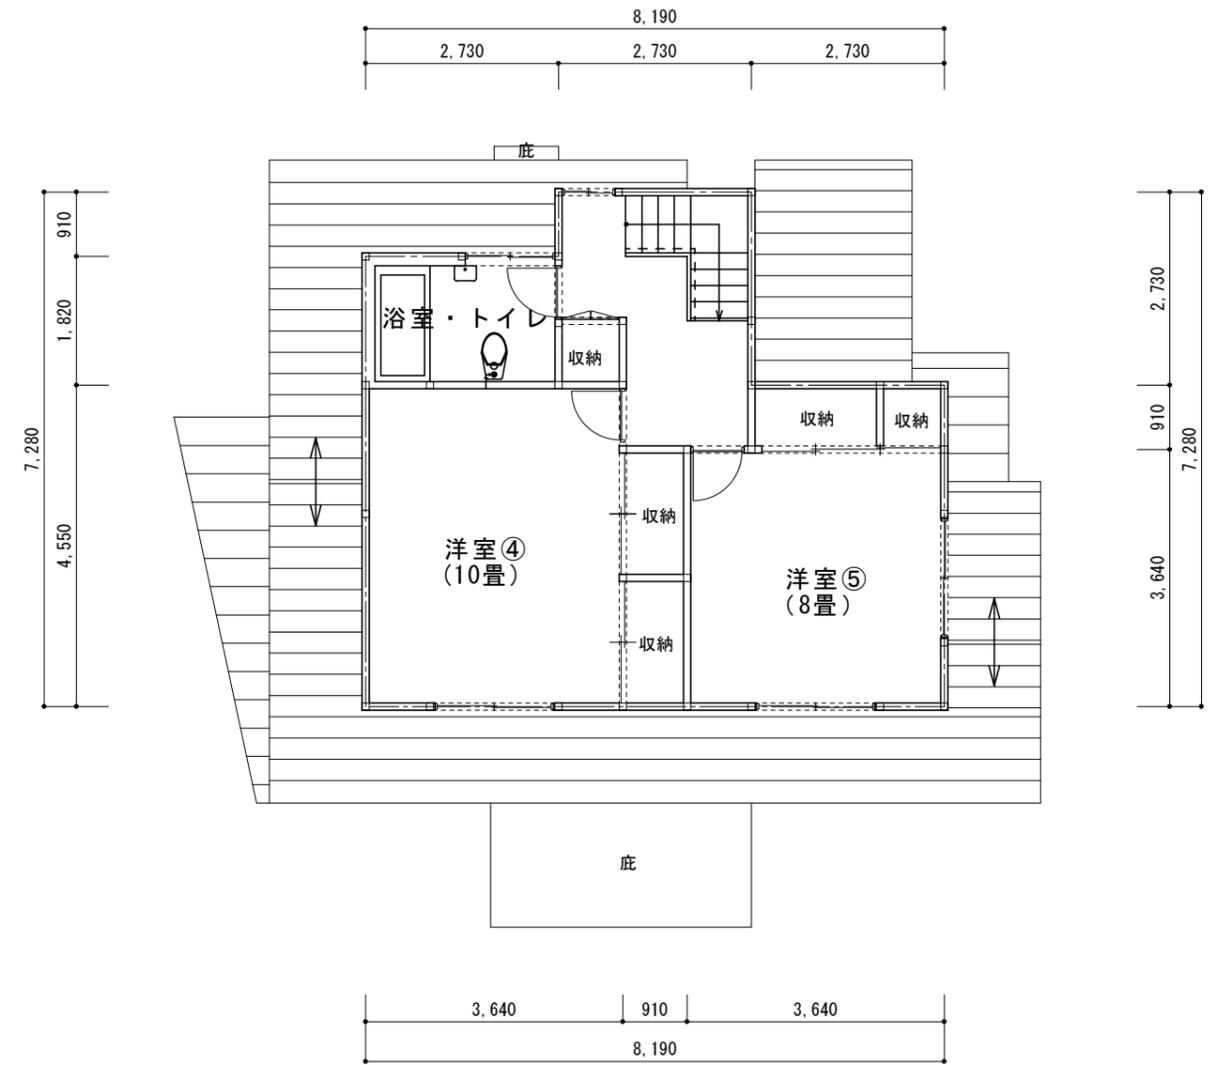

【2階平面図】

敷地面積	251.90㎡ (76.19坪)
建物面積	1階 76.04㎡ (23.00坪)
	2階 49.69㎡ (15.03坪)
延べ面積	125.73㎡ (38.03坪)

縮尺 1 : 100 (A3)