



1階平面詳細図 S=1/50




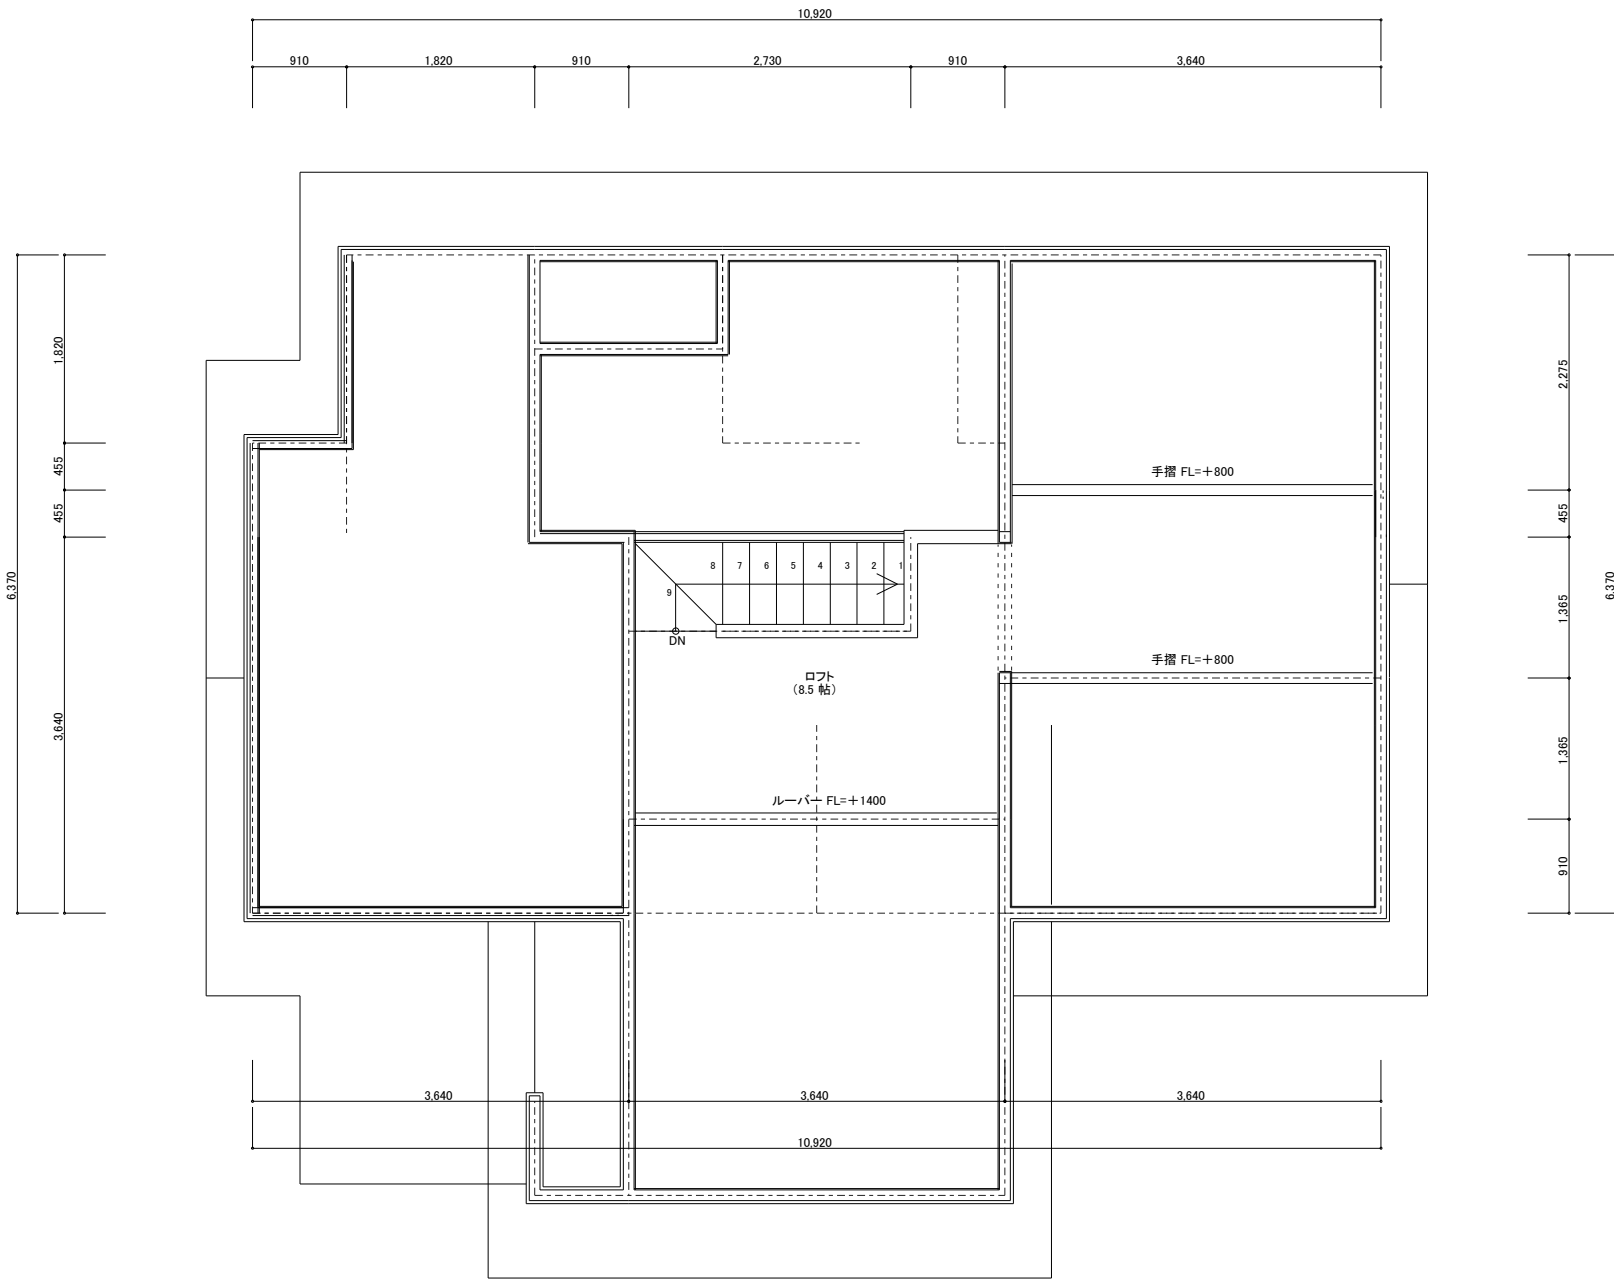


小屋平面詳細図 S=1/50

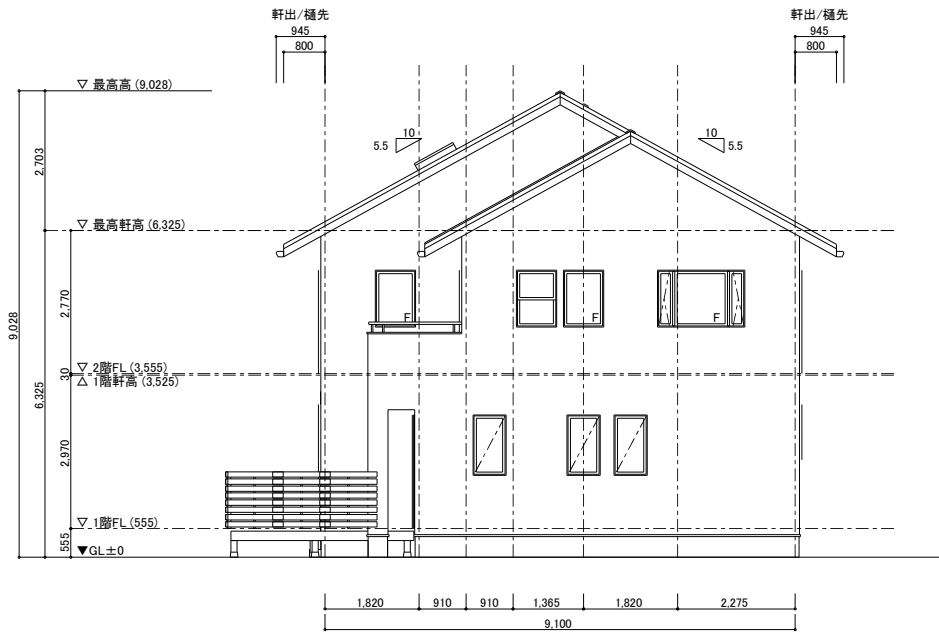


東側立面図 S=1/100

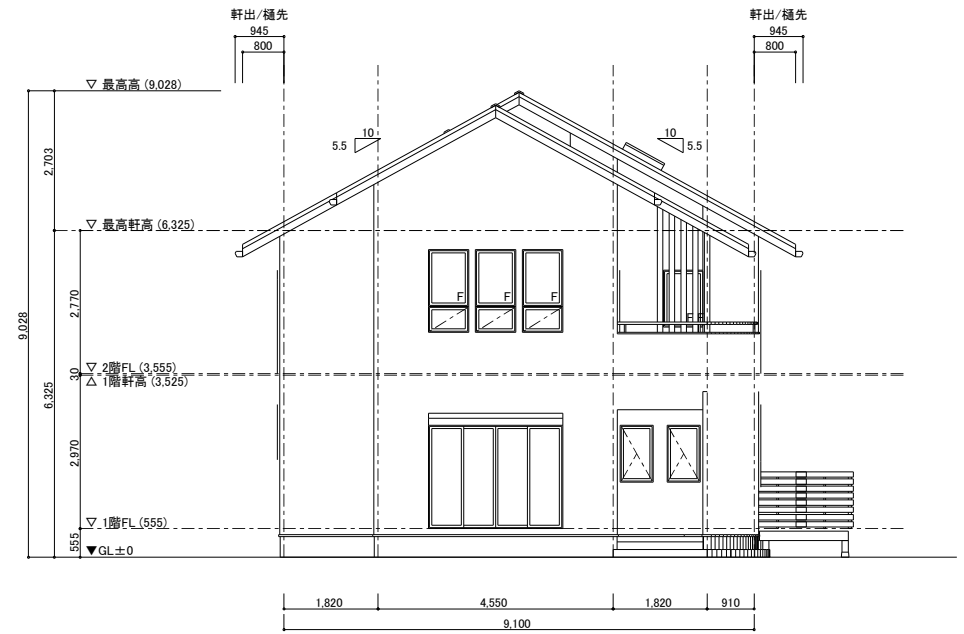

西側立面図 S=1/100

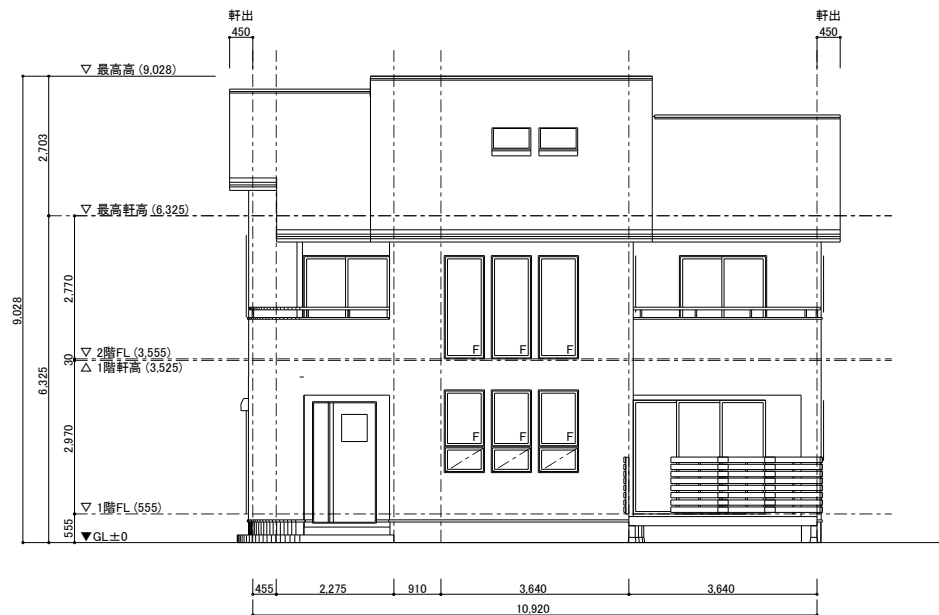

南側立面図 S=1/100

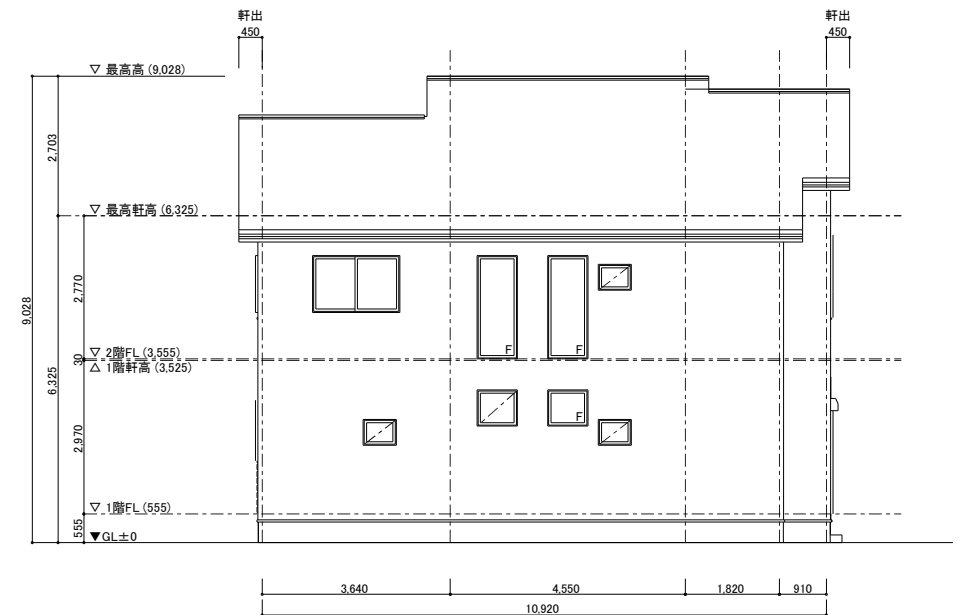

北側立面図 S=1/100