


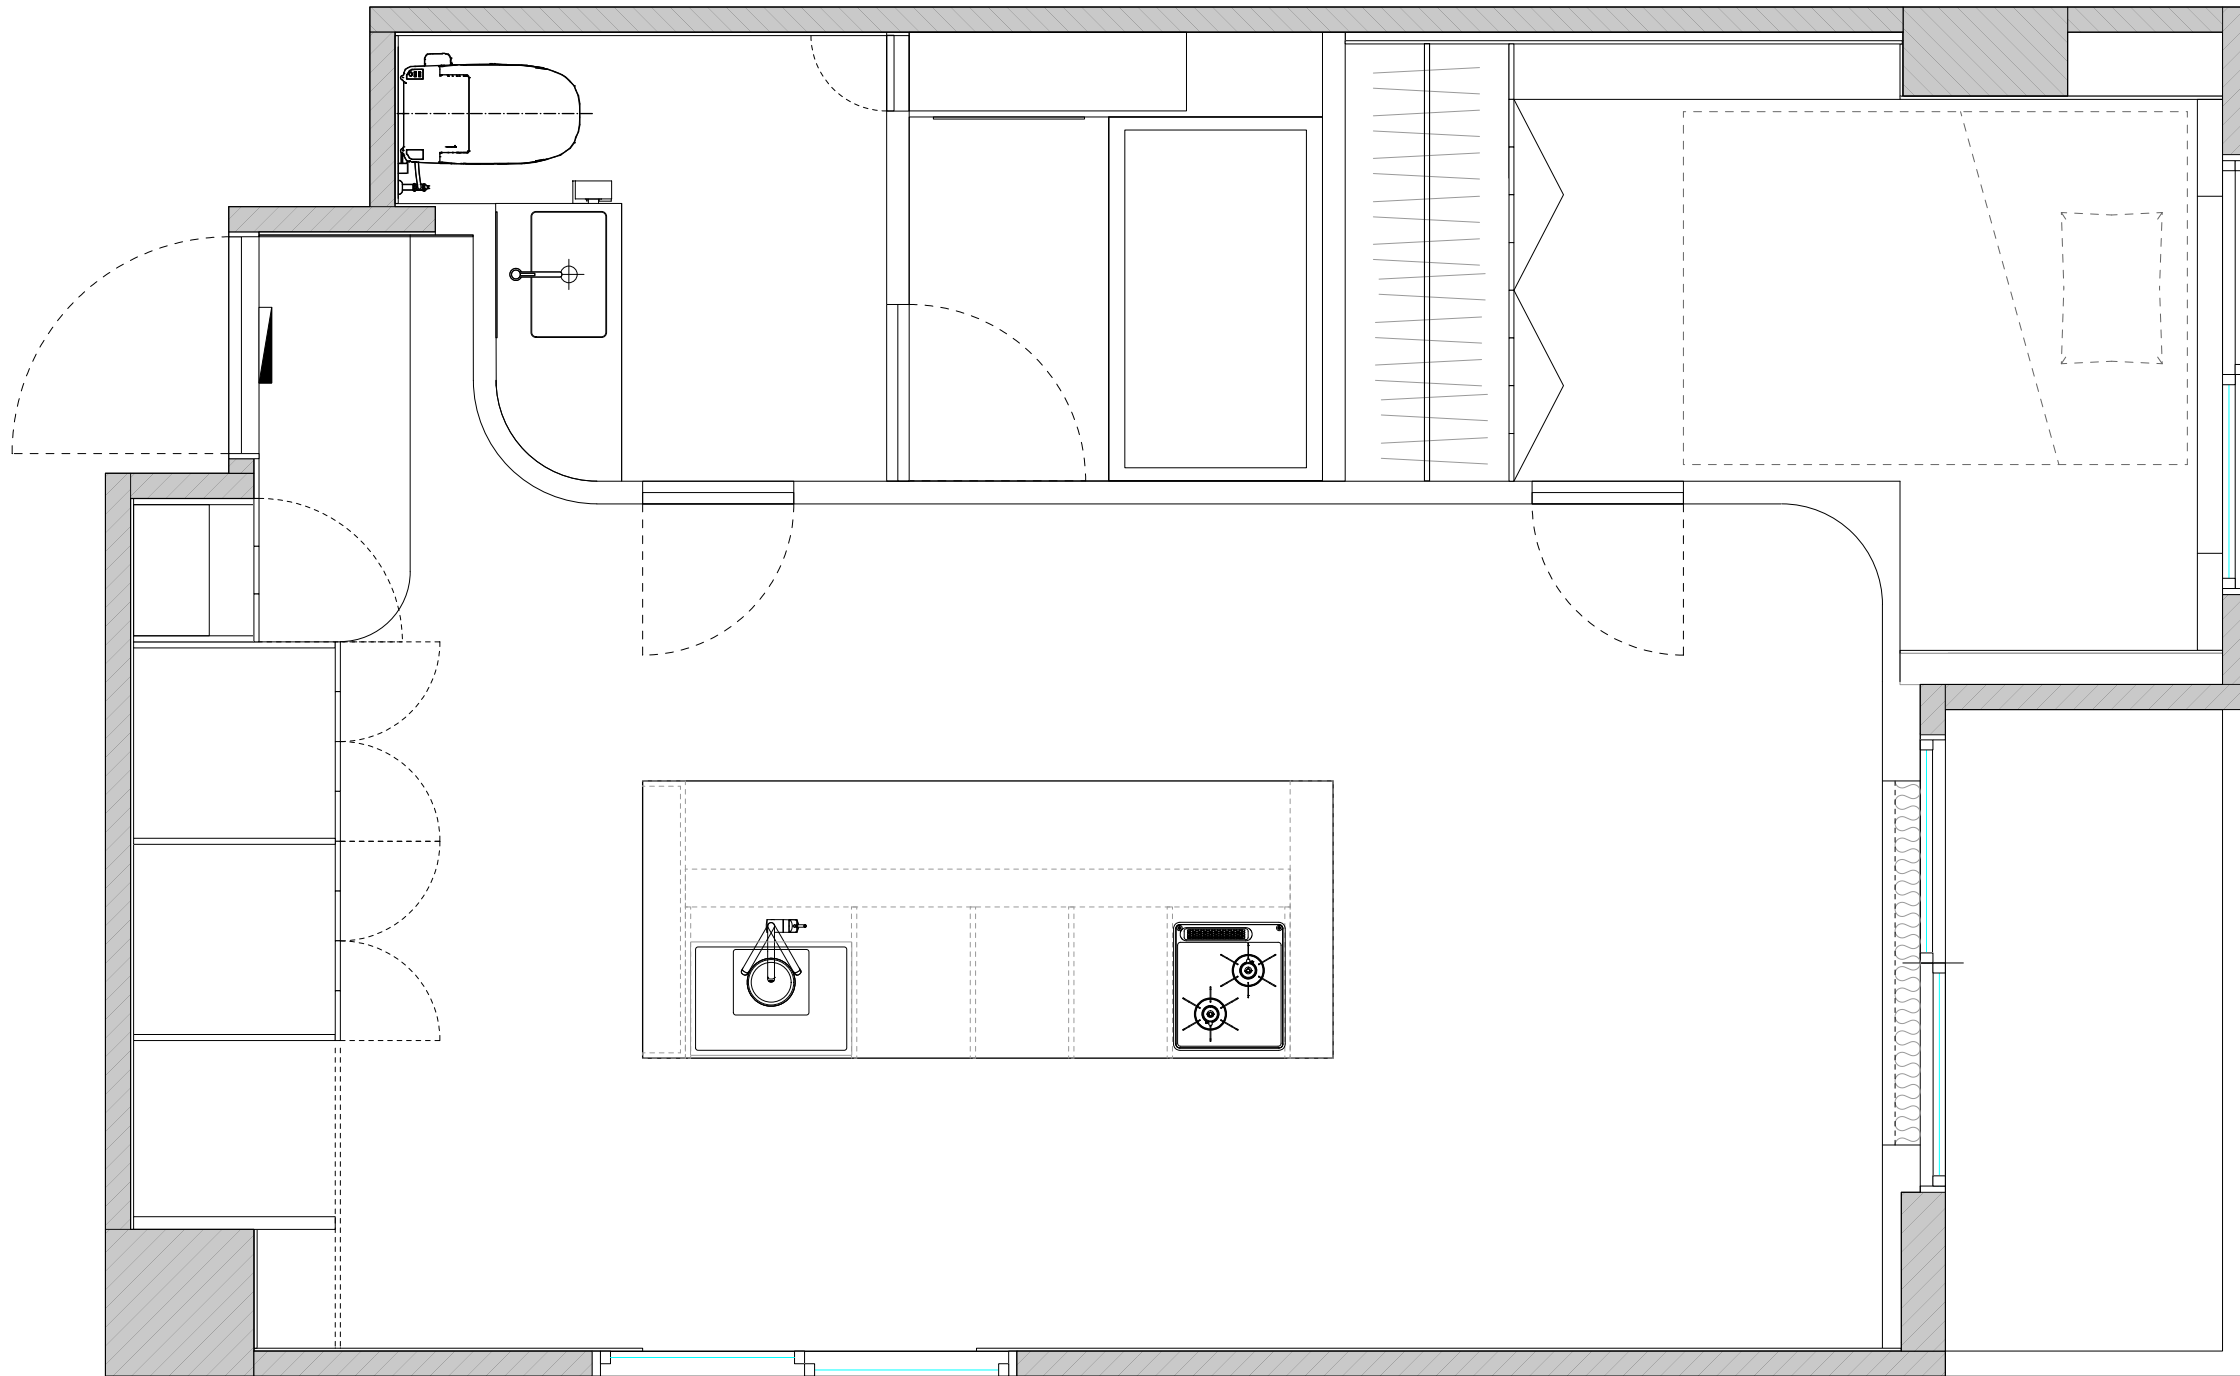

**HYBE &
DESIGN
TEAM**

Project 中目黒 堀川邸
Client
平面図
Scale / A3@1:30 Area 38㎡ no,
date / 2021.08.18 Type Plan
place / Tokyo JAPAN
Design of interiors Jun Takeda

takeda@hybe.com
090 5467 3242
1-chome-17-8 Yatenji
Meguro City, Tokyo-to 153-0052